
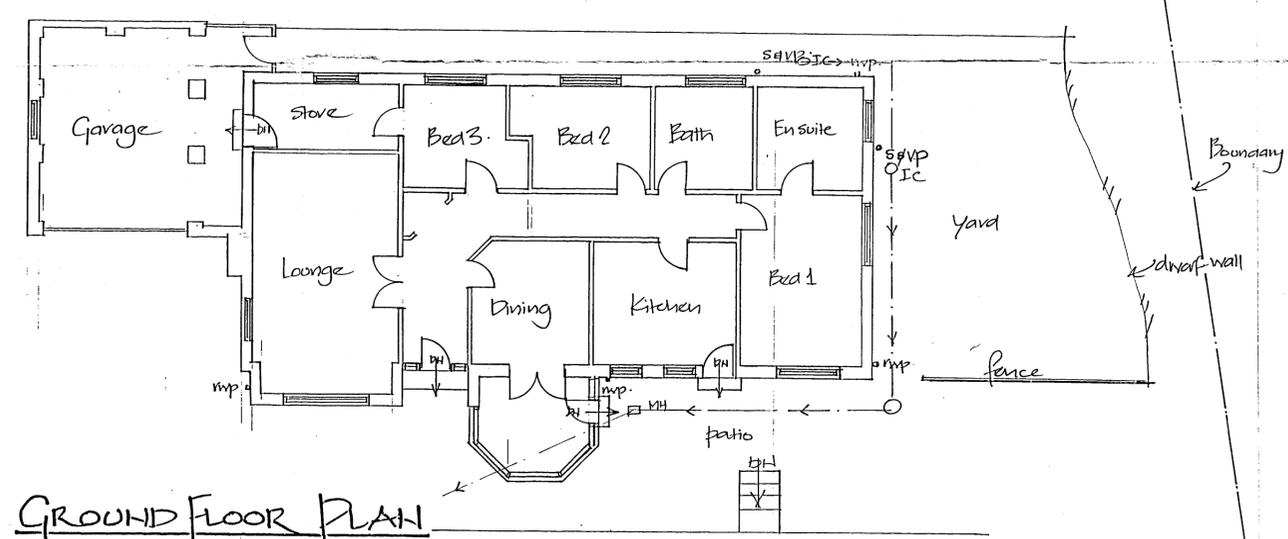
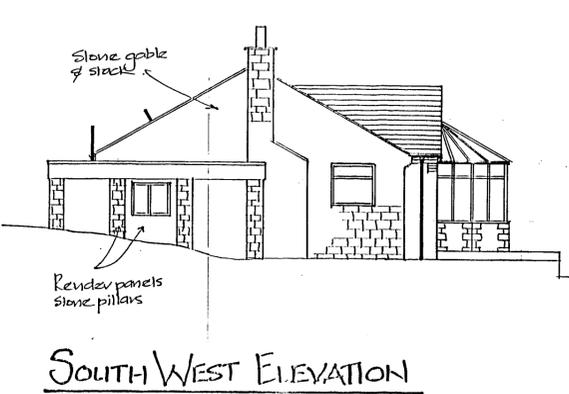
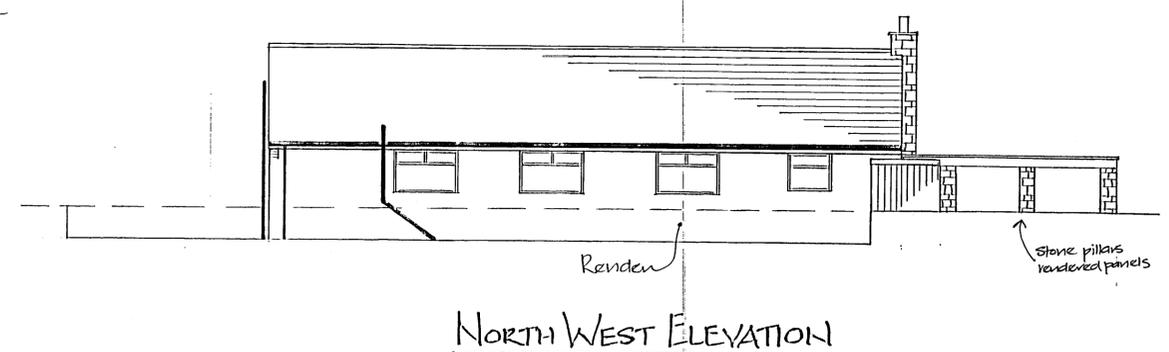


DO NOT SCALE ~ IF IN DOUBT ASK

NOTES

1. All work is to be carried out in strict accordance with the current edition of the Building Regulations & to the complete satisfaction of the Local Authority Building Inspector.
2. This drawing is to be read in conjunction with drawing No. 0175/02.

10/04217

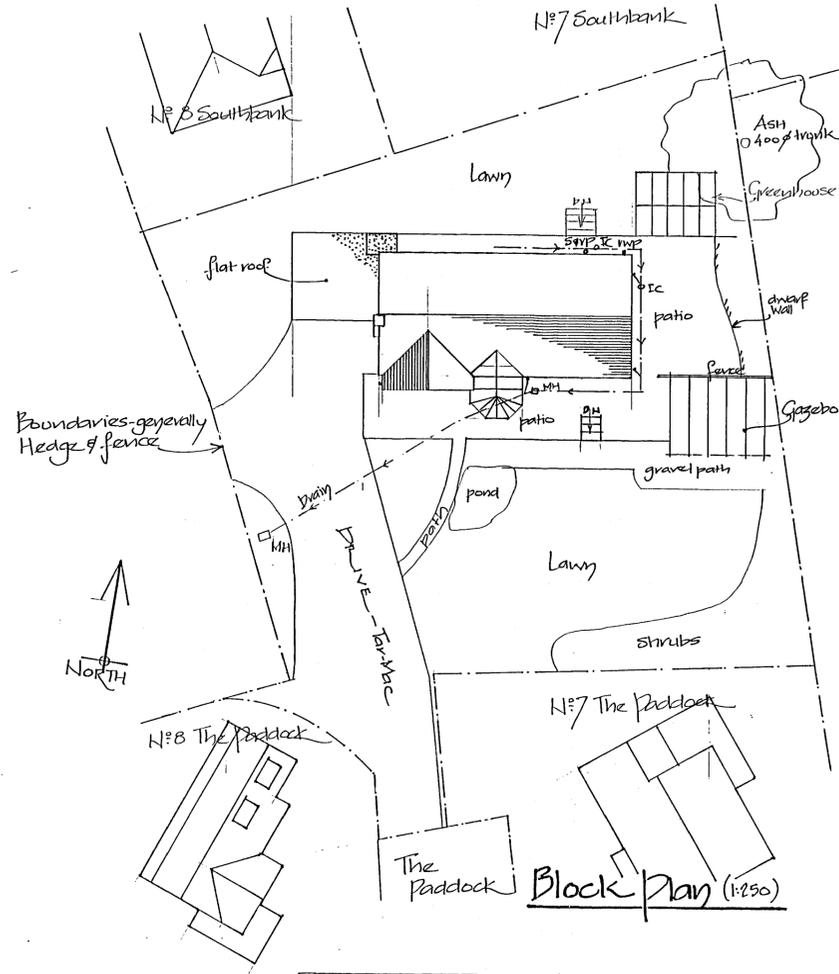

18 SEP 2010

ISSUE	DATE	MODIFICATION	DRAWN	CHECKED / APPROVED



TITLE Existing Details.		PROJECT Paddock Brow, The Paddock, East Keswick LS17 9EN		This drawing is the property of John Whittlestone Associates Ltd. It must not be reproduced or used by a third party without permission.
CLIENT	Mr & Mrs P Ryder	END USER	Mr & Mrs P Ryder	
SCALE :	1:250, 1:100			
John Whittlestone Associates Ltd		DATE	Sept 2010	DRAWING NUMBER 0175/01
E-mail structures@btinternet.com Tel. 01904 687346		CHECKED		
		DRAWN	AJW	APPROVED

DO NOT SCALE ~ IN DOUBT ASK


NOTES

10/04217


- All work is to be carried out in strict accordance with the current edition of the Building Regulations & to the complete satisfaction of the Local Authority Building Inspector.
- The Contractor must visit site in order to fully satisfy themselves with the full scope of the works/access/services during preparation of the tender.
- The Contractor is to produce full Method Statements/Risk Assessments & is to carry out the works in accordance with the current editions of the CDM Regulations.
- Contractors are to give all necessary guarantees & certificates upon completion of the works.
- The Contractor is to establish the position of all incoming services & is to include for all costs of any modifications &/or renewal of services affected by the works. These must be carried out in strict accordance with Statutory Authority requirements.
- The Contractor is to cart away & tip all spoil/demolition material & must ensure that the site is clean, tidy & secure at all times.
- The Contractor is to take all necessary site dimensions to ensure that all works are correctly constructed. The Engineer is to be informed immediately of any discrepancies between the drawings & the existing structure.
- All Electrical work is to be carried out, in accordance with the client's requirements, by a fully qualified Electrical Engineer (Member of Competent Person's Scheme) in accordance with current N.I.C.E.I. Regulations. A minimum of one energy efficient light fitting to be fitted per 25 m² floor area, or per 4 No. fixed light fittings, whichever is the greater.
- Mechanical extract fittings, if required, are to be fitted by a person registered by Building Engineering Services Competence Accreditation Ltd in accordance with Part F of the Building Regulations. Minimum requirements:
 Kitchen 30 l/s if placed over hob, 60 l/s elsewhere
 Utility 30 l/s - operated with light switch
 Bath/Shower 15 l/s + 15 min. overrun - operated with light switch
 W.C. 6 l/s with overrun - operated with light switch
 Where ducts pass through floor voids, they are to be fire protected to give 1/2 hour fire protection - below ceiling level with 2 layers of staggered 12.5 mm plasterboard - joints taped, filled & skim.
- Central Heating radiators & pipe work to be repositioned/fitted in accordance with the client's requirements. Any installations must be carried out by approved & registered Engineers & boiler checked for full compliance in accordance with Part J & L of the Building Regulations (Gas Safe Register for Gas & OFTEC for oil installations).
- Automatic interlinked fire detection & alarm system to BS5839-6:2004. Minimum 2 No. detectors/ storey, situated in circulation areas & within 7.5 m to the door of every habitable room & minimum 300 mm from wall or light fitting. Wired to separate fused circuit at the distribution board. May operate on low voltage via mains transformer. To be fitted in accordance with the manufacturer's recommendations. Operation manual must be presented to the client upon completion of the installation.
- All plumbing fixtures & fittings to be fitted in accordance with the client's requirements. Hot water services to be fitted by a person registered by Building Engineering Services Competence Accreditation Ltd.
 Waste pipes
 Wash hand basins 32 mm diameter +anti-vac trap
 Sink 40 mm diameter + 75 mm resealing trap
 Shower 40 mm diameter + 75 mm resealing trap
 W.C. 100 mm diameter - no connection within 200 mm below W.C. branch.
 All to be connected to existing drains as applicable.
- Windows & doors - All to be fitted by FENSA registered contractor. White UPVC frames to match existing - Clear glazed opening casement with necessary furniture & security locks. Door & frame to create a minimum opening of 900 mm. Double glazed with two panes minimum 4 mm glass- outer pane Low E + 16 mm Argon air space to achieve maximum U = 1.5 W/m²K, or Window Energy rating Band D. Windows at least 1/20th of the room floor area with openings at least 1.75 m above floor level to give 8000 mm² background ventilation (4000 mm² for Kitchen/Bathroom & Utility), to be controllable & secure. All glass below 800 mm above floor level, to doors & within 300 mm either side of doors to be toughened or laminated safety glazing to BS 6206-1981 or BS 6262 Part 4:1994. All habitable rooms above Ground floor should have a window suitable for emergency egress. It should have an openable area that is at least 0.33 m² & at least 450 mm high x 450 mm wide, the bottom of the opening being within 800 mm to 1100 mm of floor level. Window to be fitted with 'Egress hinges' - window must remain in open position when opened.
- New uPVC gutters & rwp's to match existing or as noted. Rwp's with slow bend & rodding point to discharge below level of grate to roddable back inlet, trapped hopper type gully.
- Existing drains are to be fully inspected prior to any excavation. 100 mm drains, gullies & inspection chambers to be Hepworth's Super Sleeve system, or equal approved, with flexible couplings, to connect to existing drainage system (surface water to drain into existing surface water system where possible). New drains to be laid in Class N bedding of 100 mm pea gravel & 150 mm of selected fill. New drains less than 450 mm below ground level/under buildings are to be encased in 150 mm thick concrete with joints @ maximum 5.0 m centres. Any drains passing through walls are to be protected by inserting 2No. Naylors S5 Concrete Ground lintols (140 mm x 140 mm) placed side by side with 150 mm bearing at each end with a compressible material placed over the top of the drain.
 Foul drains - minimum 1:80 gradient (1:40 if no WC taken)
 Surface water - minimum 1:100 gradient.
 Soakaways to the agreement of the Local Authority & subject to a percolation test.

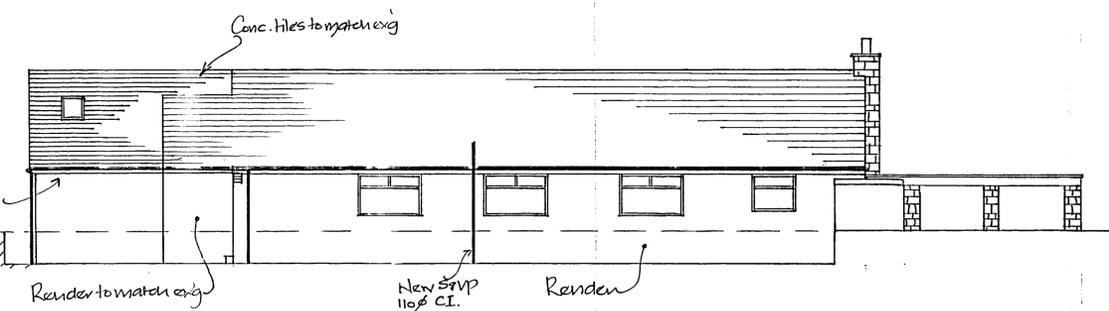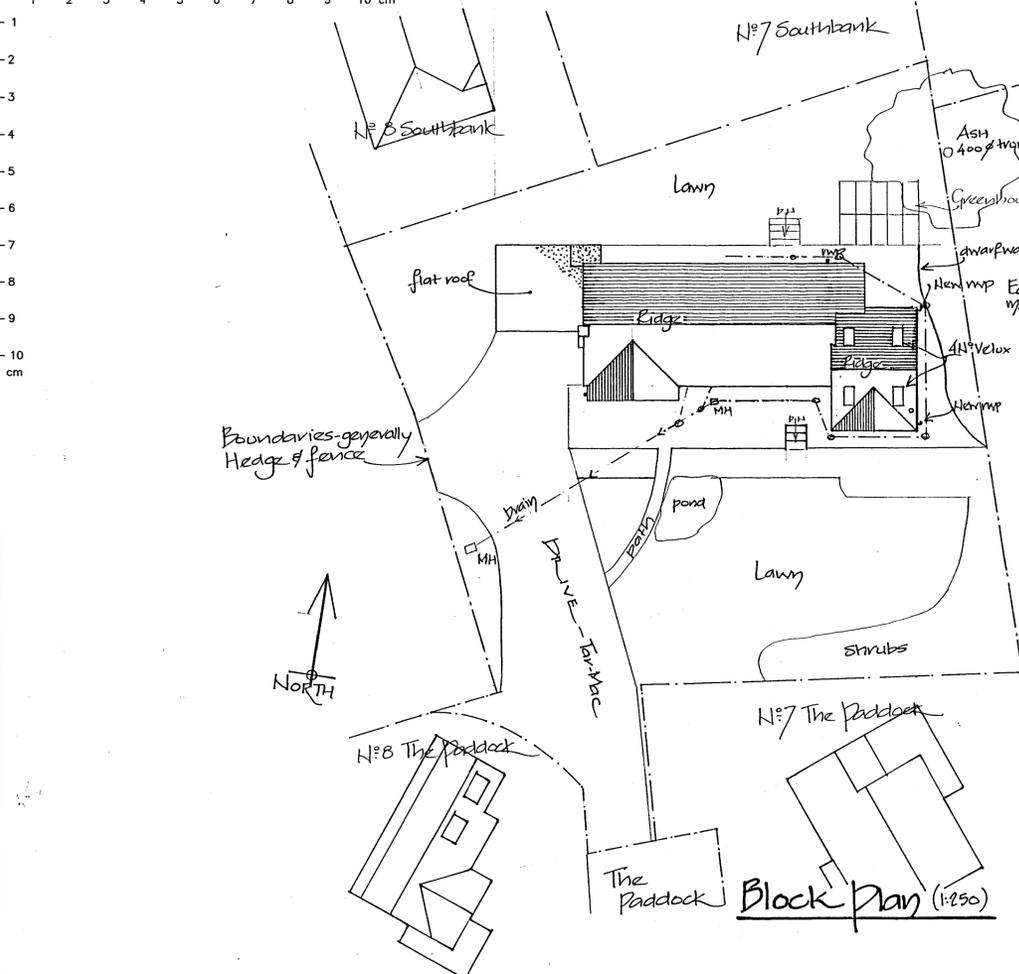


NORTH WEST ELEVATION

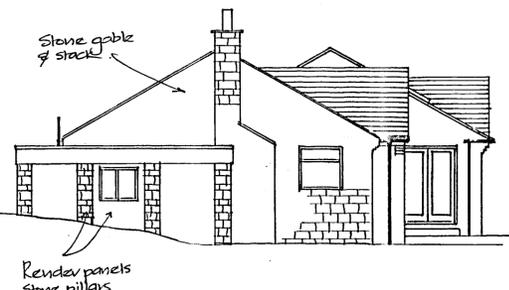


SOUTH WEST ELEVATION

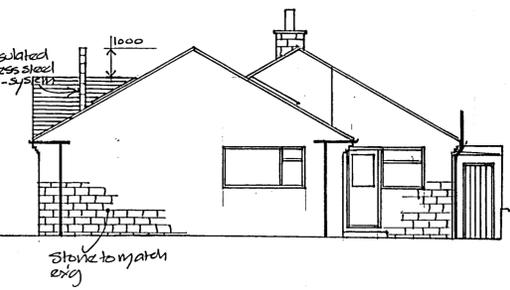

NORTH EAST ELEVATION

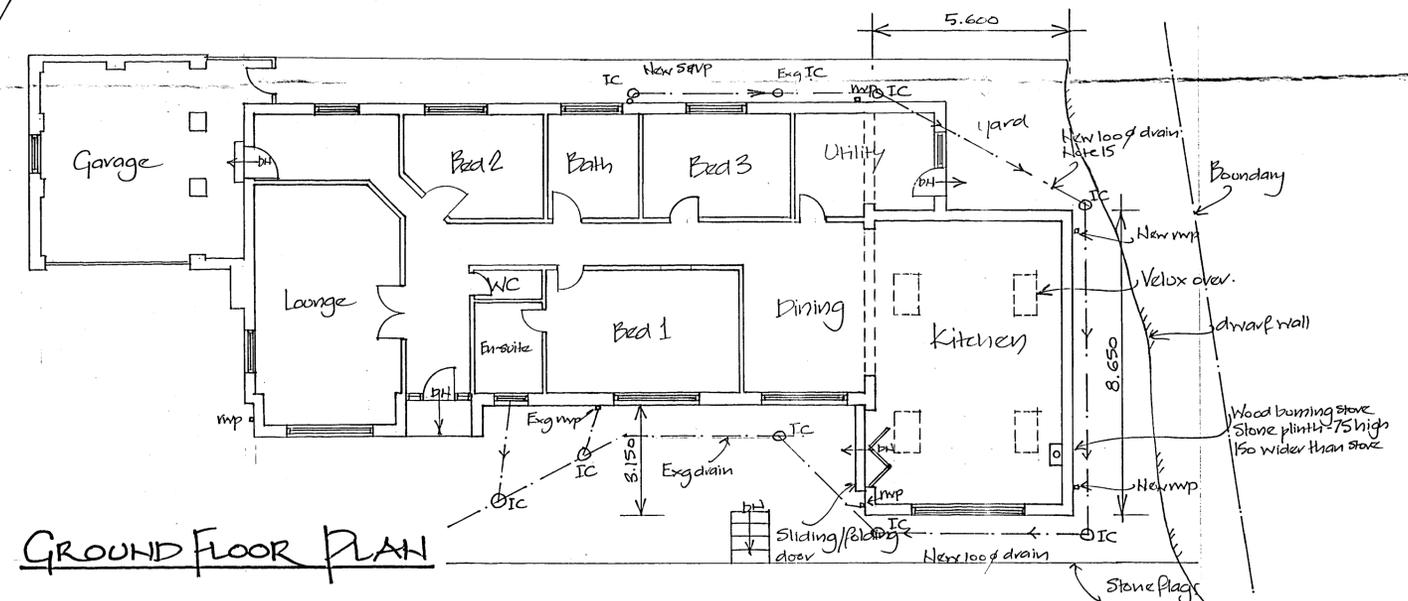

GROUND FLOOR PLAN

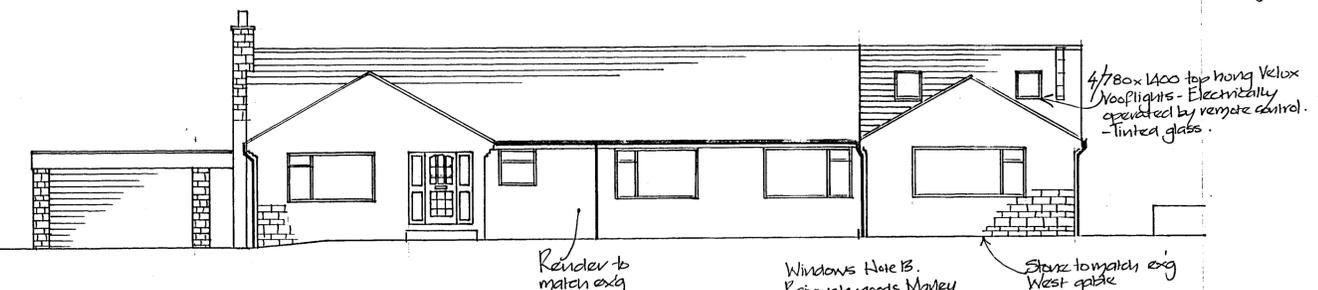

SOUTH EAST ELEVATION

ISSUE	DATE	MODIFICATION	DRAWN	CHECKED / APPROVED	
<table border="1"> <tr> <td colspan="2">TITLE</td> <td colspan="3">PROJECT</td> </tr> <tr> <td colspan="2">Proposed Single Storey Extension & Ground Floor Alterations.</td> <td colspan="3">Paddock Brow, The Paddock, East Keswick LS17 9EN</td> </tr> <tr> <td colspan="2">CLIENT</td> <td colspan="3">SCALE : 1:250, 1:100</td> </tr> <tr> <td colspan="2">Mr & Mrs P Ryder</td> <td colspan="3">DATE</td> </tr> <tr> <td colspan="2">END USER</td> <td colspan="3">Sept 2010</td> </tr> <tr> <td colspan="2">Mr & Mrs P Ryder</td> <td colspan="3">CHECKED</td> </tr> <tr> <td colspan="2">John Whittlestone Associates Ltd</td> <td colspan="3">DRAWN</td> </tr> <tr> <td colspan="2">E-mail structures@btinternet.com Tel. 01904 687346</td> <td colspan="3">AJW</td> </tr> <tr> <td colspan="2"></td> <td colspan="3">APPROVED</td> </tr> <tr> <td colspan="2"></td> <td colspan="3">DRAWING NUMBER</td> </tr> <tr> <td colspan="2"></td> <td colspan="3">0175/02</td> </tr> <tr> <td colspan="5"> <small>This drawing is the property of John Whittlestone Associates Ltd. It must not be reproduced or used by a third party without permission.</small> </td> </tr> </table>					TITLE		PROJECT			Proposed Single Storey Extension & Ground Floor Alterations.		Paddock Brow, The Paddock, East Keswick LS17 9EN			CLIENT		SCALE : 1:250, 1:100			Mr & Mrs P Ryder		DATE			END USER		Sept 2010			Mr & Mrs P Ryder		CHECKED			John Whittlestone Associates Ltd		DRAWN			E-mail structures@btinternet.com Tel. 01904 687346		AJW					APPROVED					DRAWING NUMBER					0175/02			<small>This drawing is the property of John Whittlestone Associates Ltd. It must not be reproduced or used by a third party without permission.</small>				
TITLE		PROJECT	
Proposed Single Storey Extension & Ground Floor Alterations.		Paddock Brow, The Paddock, East Keswick LS17 9EN	
CLIENT		SCALE : 1:250, 1:100	
Mr & Mrs P Ryder		DATE	
END USER		Sept 2010	
Mr & Mrs P Ryder		CHECKED	
John Whittlestone Associates Ltd		DRAWN	
E-mail structures@btinternet.com Tel. 01904 687346		AJW	
		APPROVED	
		DRAWING NUMBER	
		0175/02	
<small>This drawing is the property of John Whittlestone Associates Ltd. It must not be reproduced or used by a third party without permission.</small>	

1 SEP 2010